



VERTIKAAL ALIGNEMENT	R=600	L=73.00	1.6%	L=181.00	R=9000	L=54.00	2%	L=200	2%	L=200	R=9000	L=90.00	R=4500	L=30.00	R=600	L=206.00	R=4500	L=135.83	R=9000	L=731.07	R=9000	L=62.00	R=2000	L=821.00
HORizontaal Aligment																								

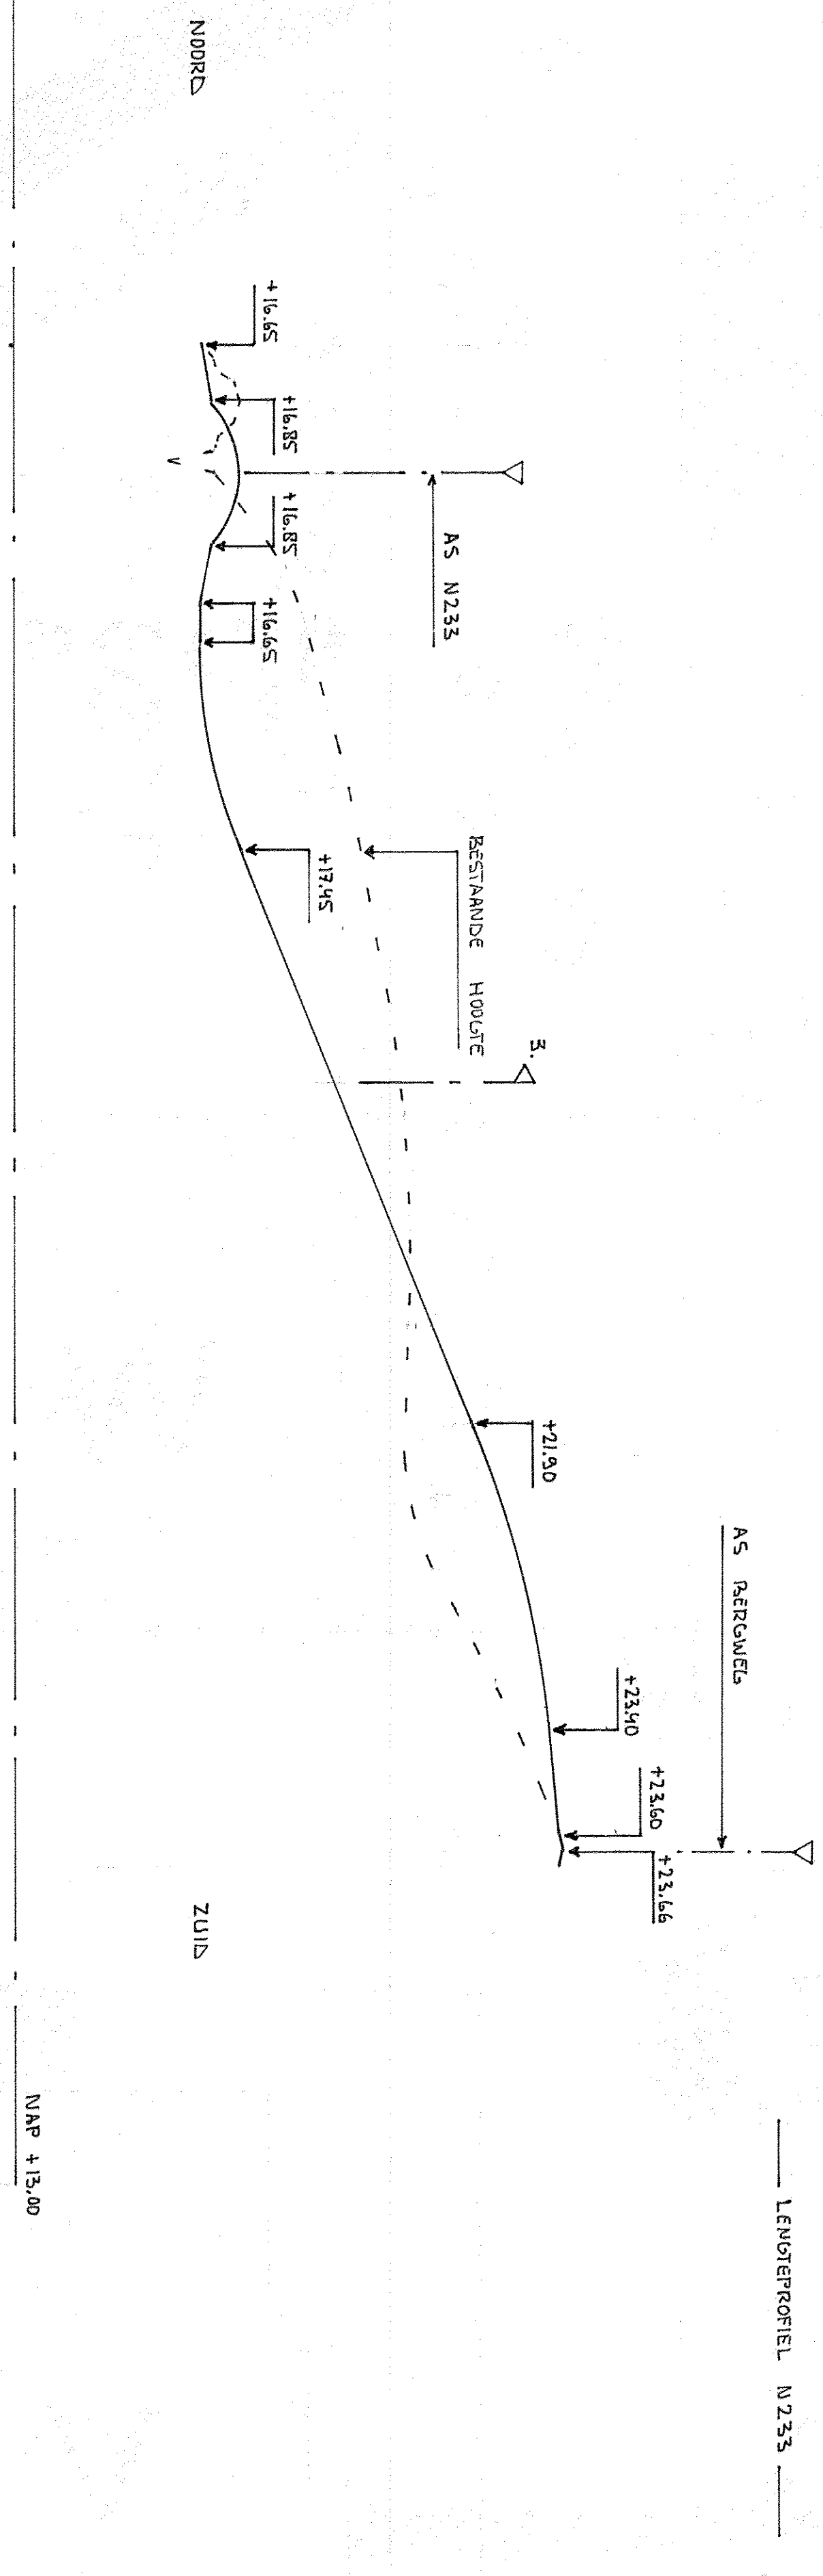

VERTIKAAL ALIGNEMENT	2.5%	L=11.00	1.3%	L=28.00	2.5%	L=11.00	1.7%	L=20.00
HORizontaal Aligment								

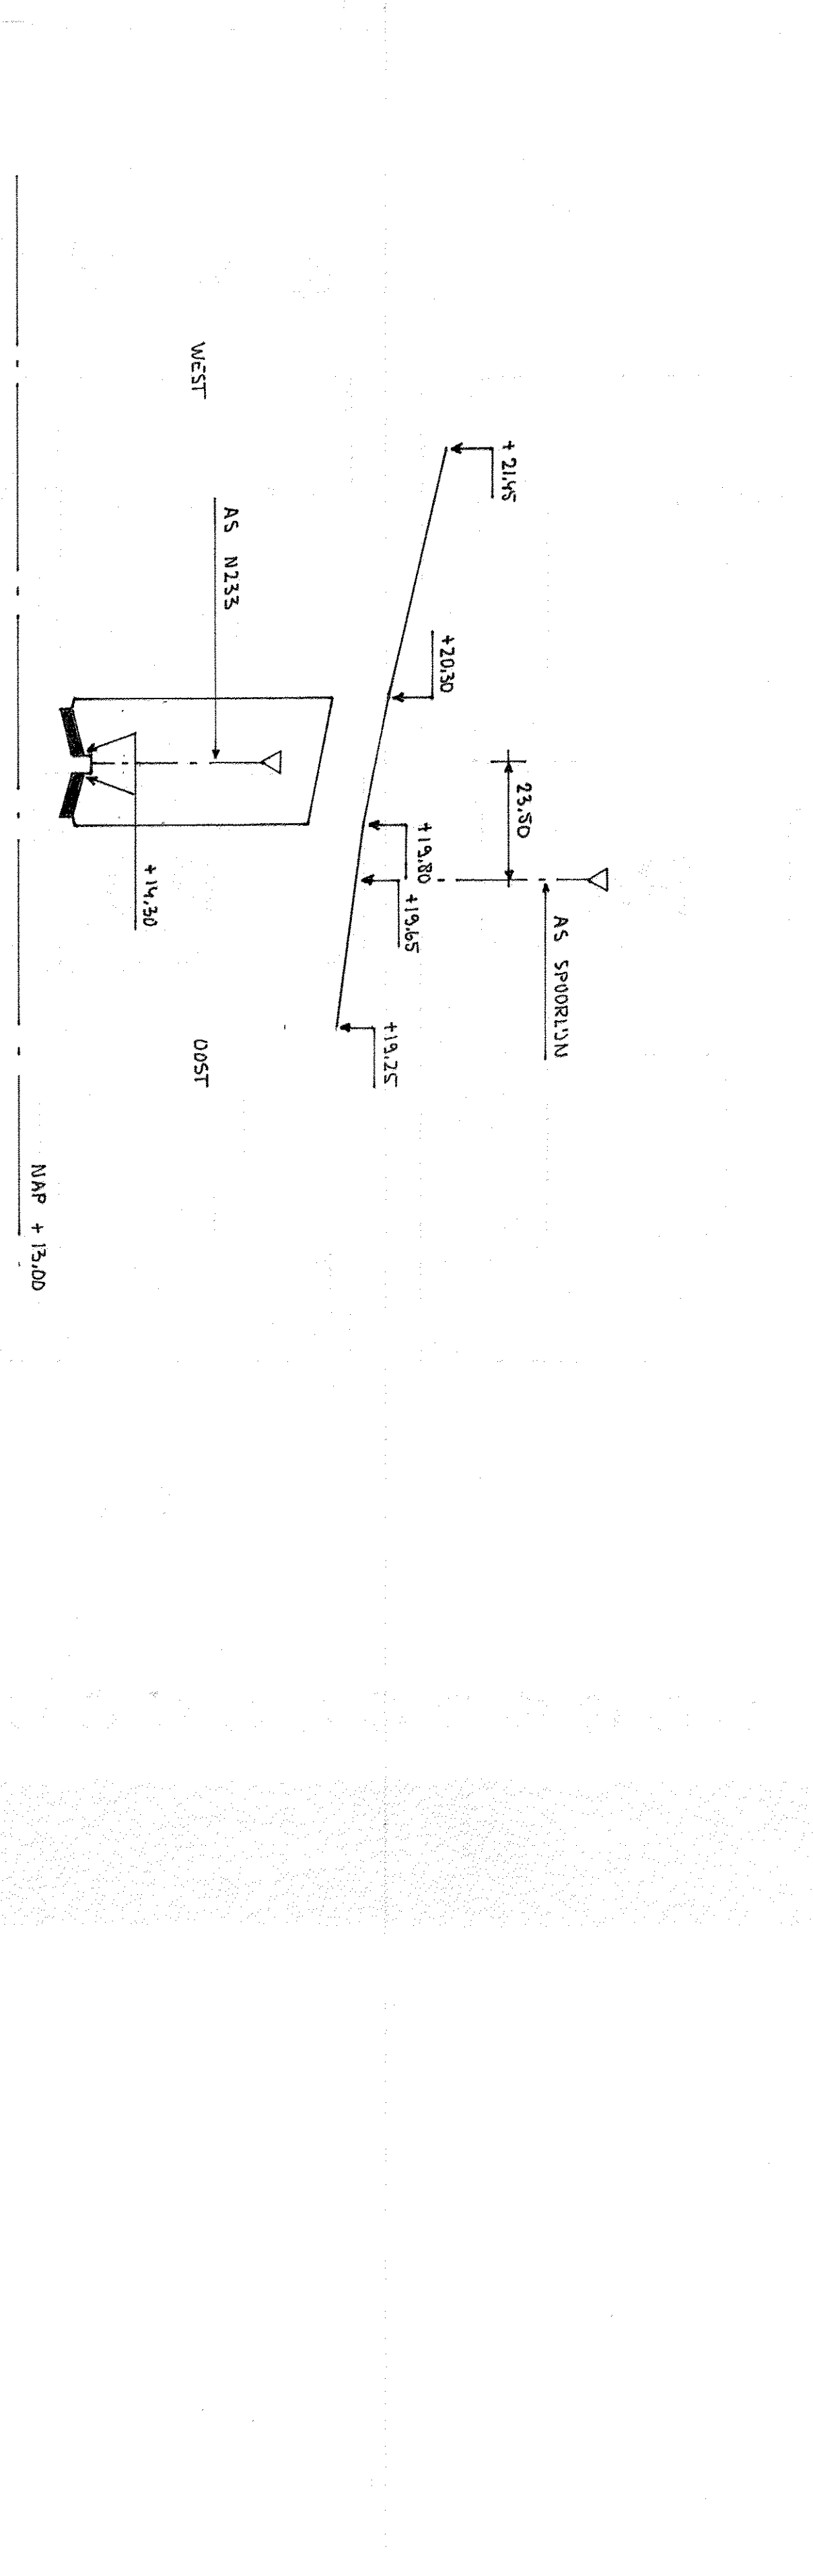

VERTIKAAL ALIGNEMENT	2.5%	L=11.00	1.7%	L=20.00	2.5%	L=11.00	1.7%	L=20.00
HORizontaal Aligment								

N 233 - ACHTERBERGSE STRAATWEG
 ONDELRUIMTE Kwalificatie
 LENGTEPROFIEL N 233, ACHTERBERGSE STRAATWEG EN VERBINDINGSWEG
 SCHAAL 1:1000 / 1:100
 SWECO 24-10-2017